



VIGA 01 = VIGA 02

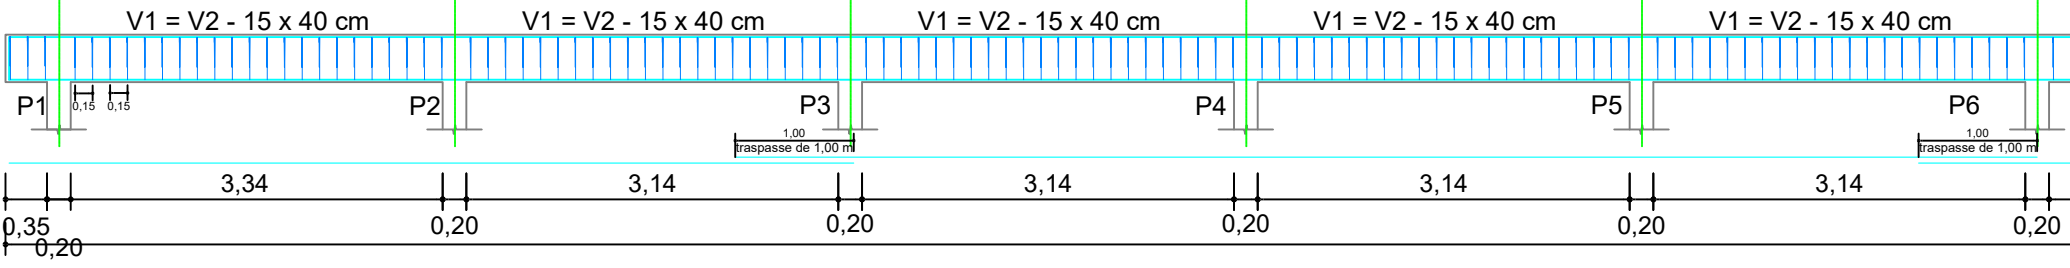

ESCALA 1:75




VIGA 03

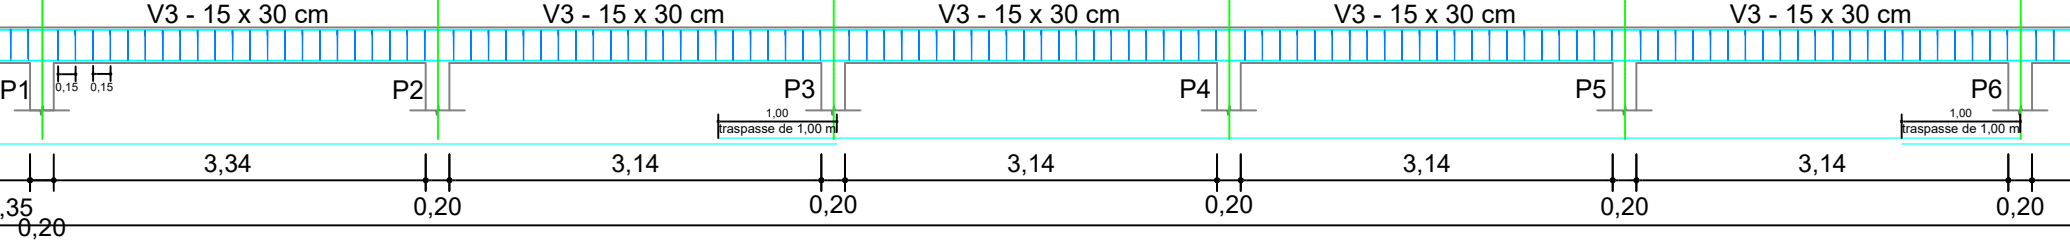



DETALHE VIGA 03

ESCALA 1:75

VIGA 1= VIGA 2 (15x40)

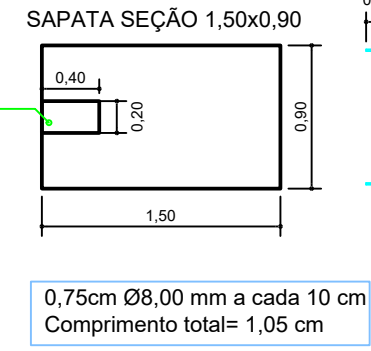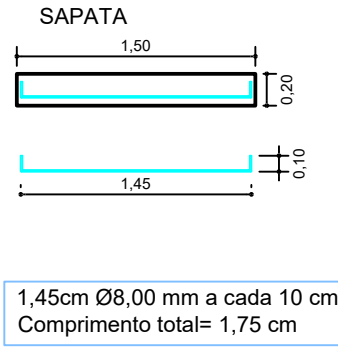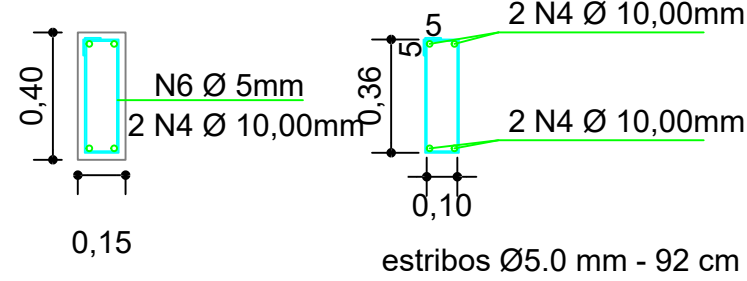


VIGA 3 (15x30)

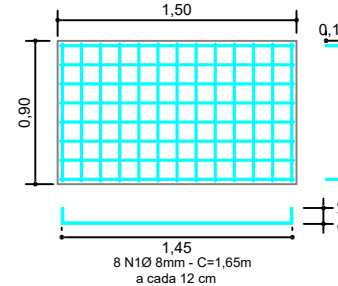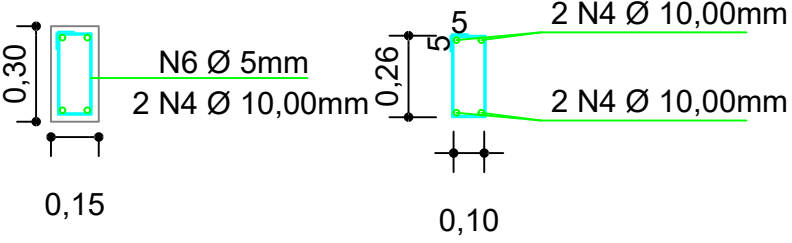


Detalhe Sapata

Escala= 1/25

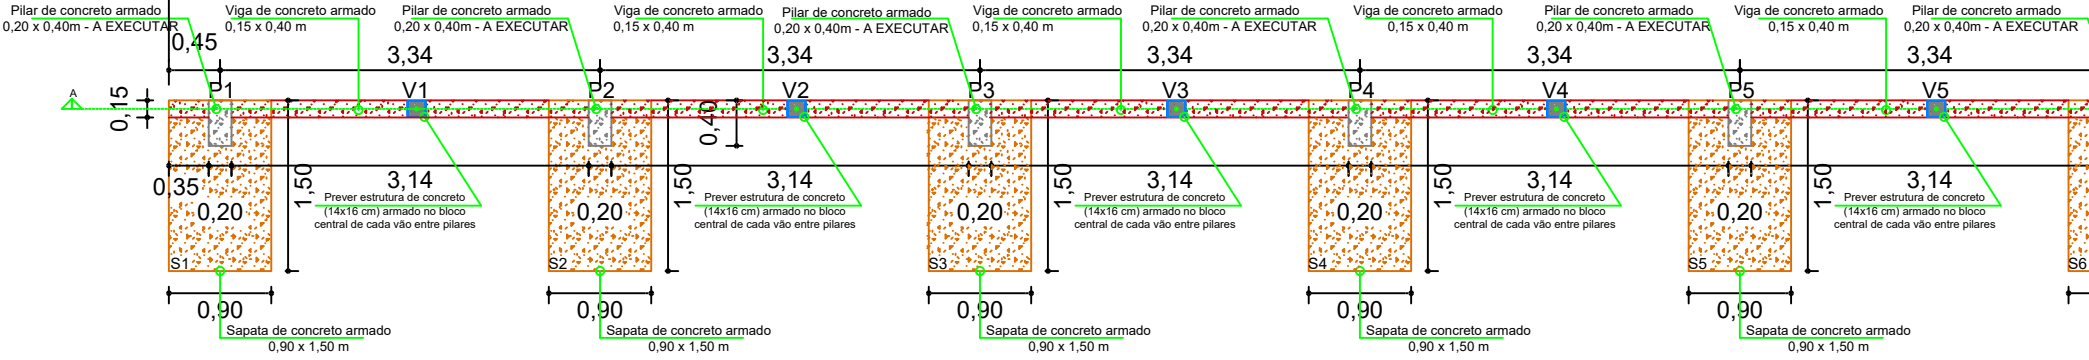

PLANTA BAIXA

ESCALA 1:75

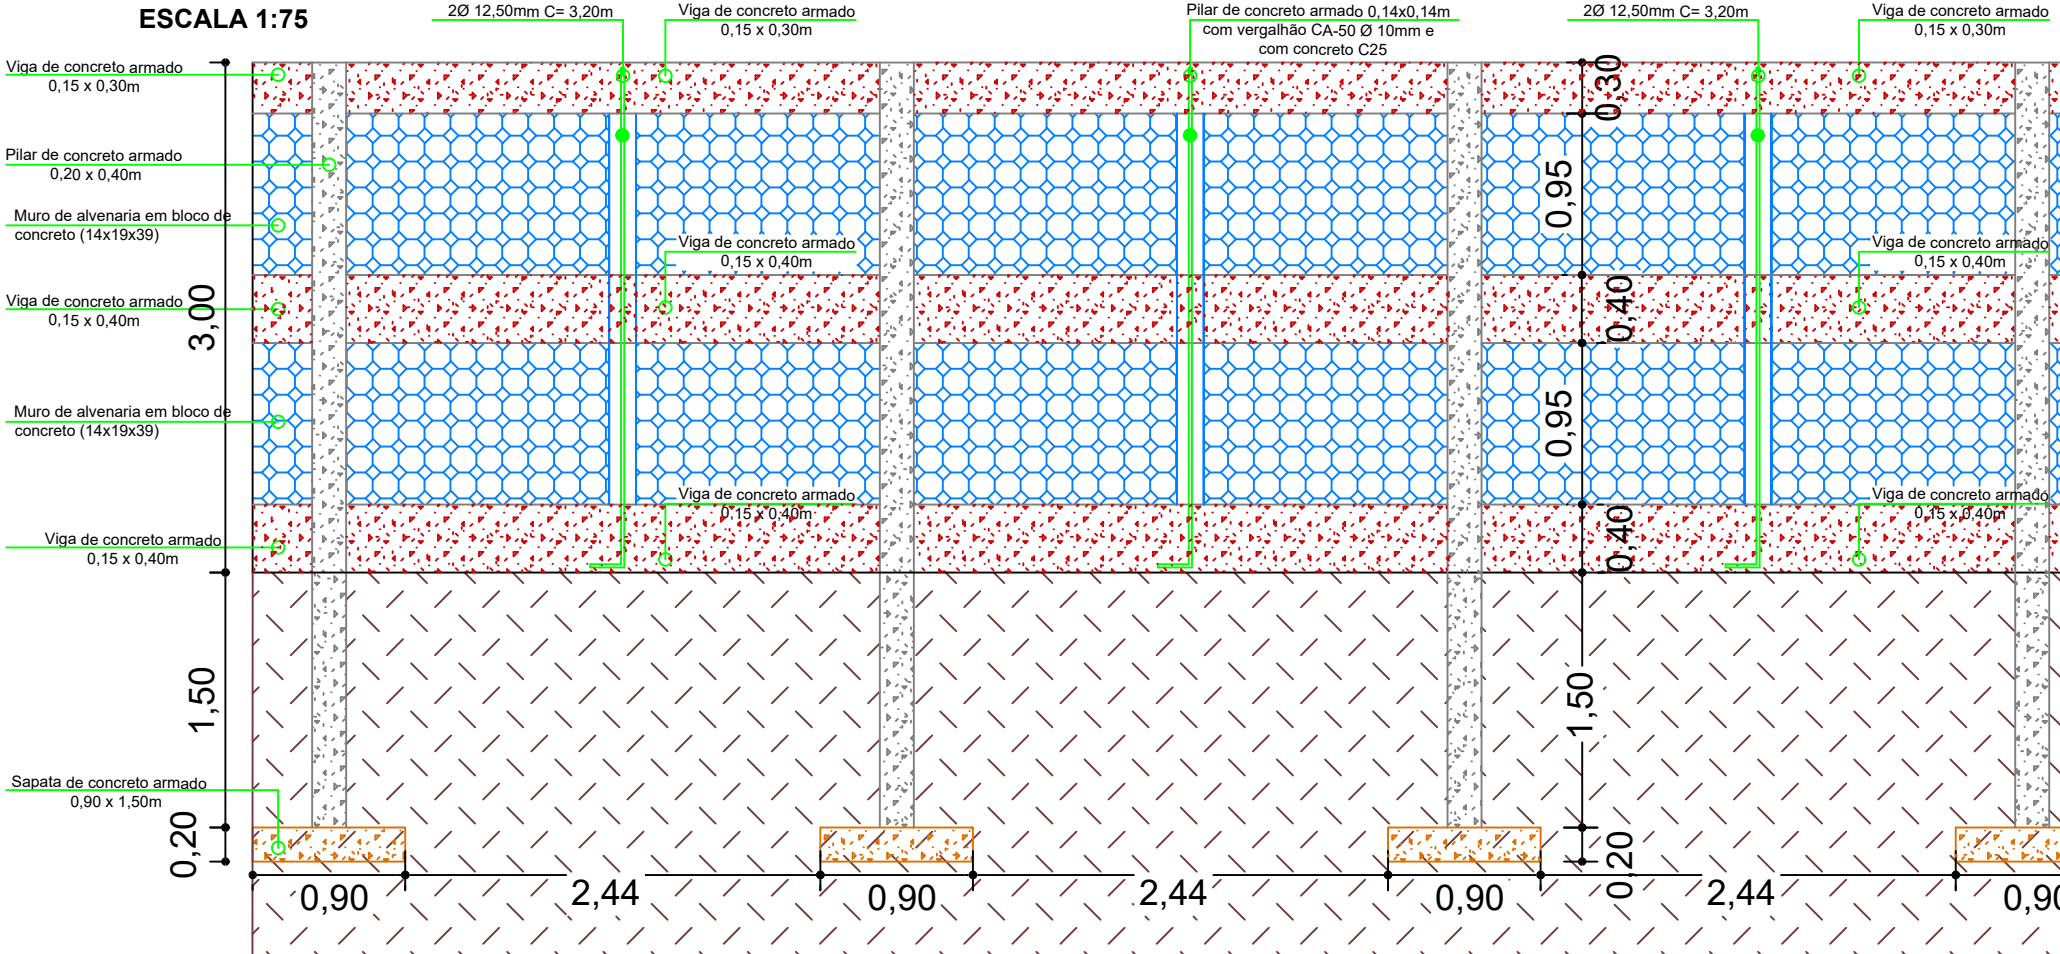

CORTE AA'

ESCALA 1:50