




DETALHE PAREDE HALL ENTRADA
ESC 1:30

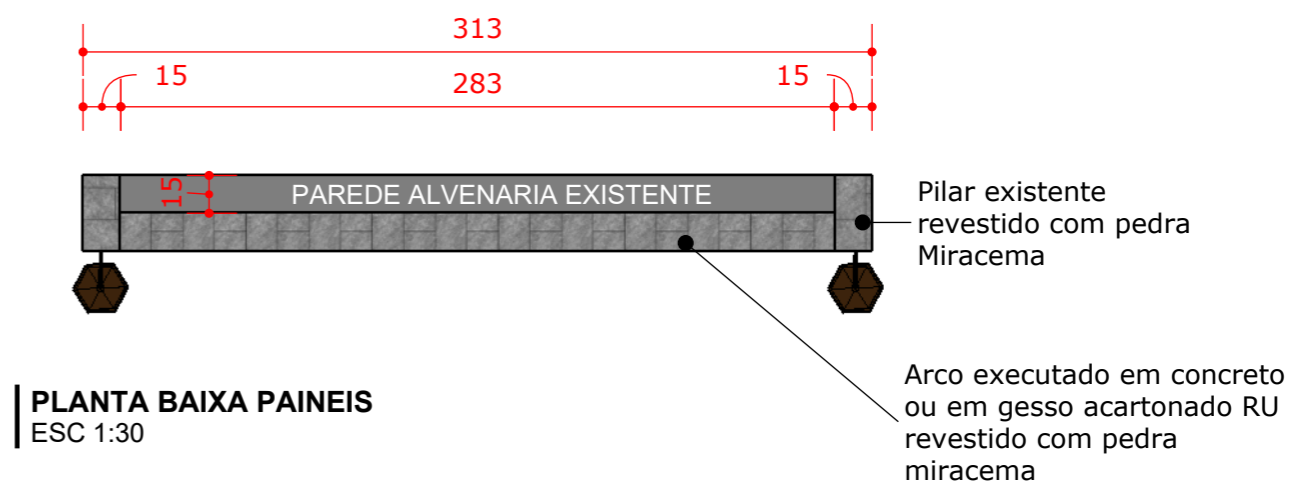


PLANTA BAIXA PAINEIS
ESC 1:30

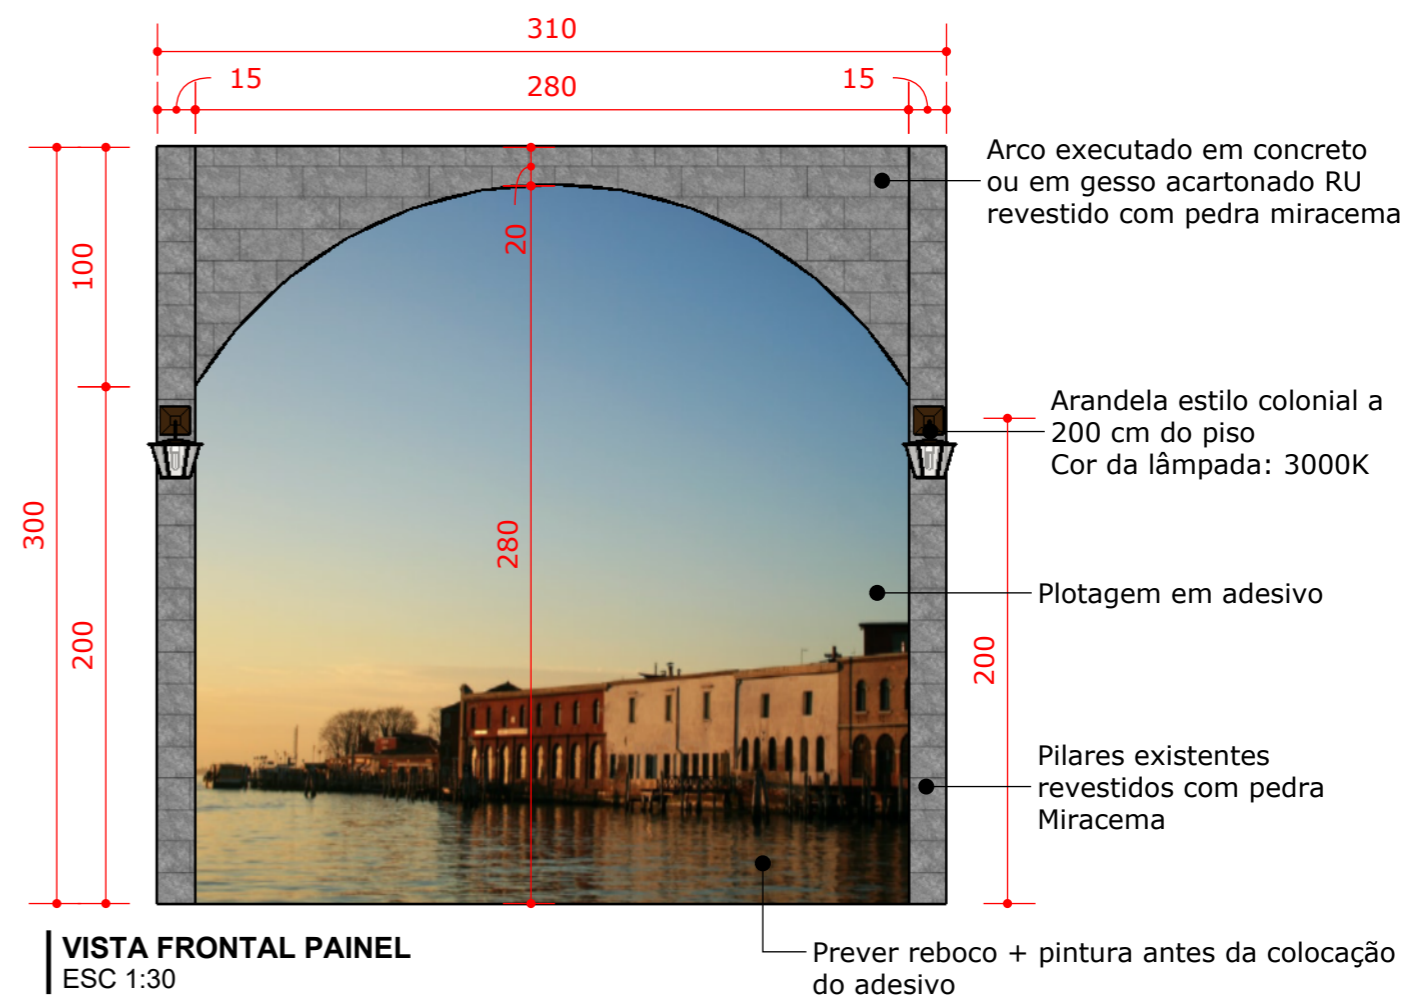


VISTA FRONTAL PAINEL
ESC 1:30

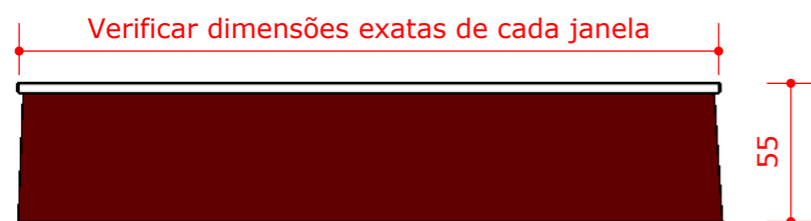

VISTA SUPERIOR TOLDO
ESC 1:30

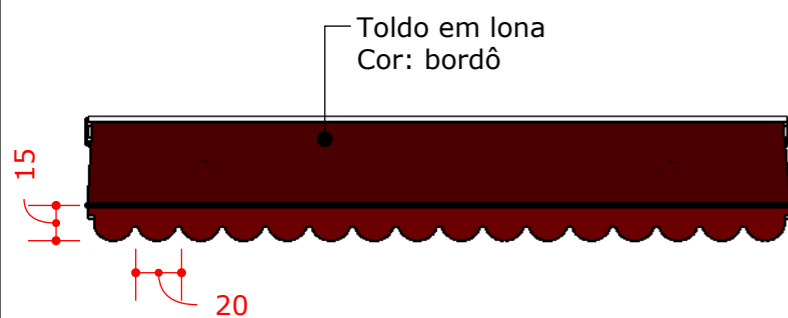

VISTA FRONTAL TOLDO
ESC 1:30

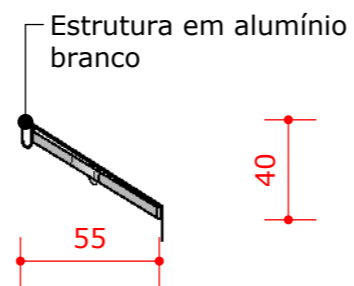

VISTA LATERAL TOLDO
ESC 1:30