

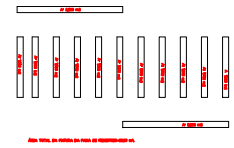


	04		03
	01		03
	01		

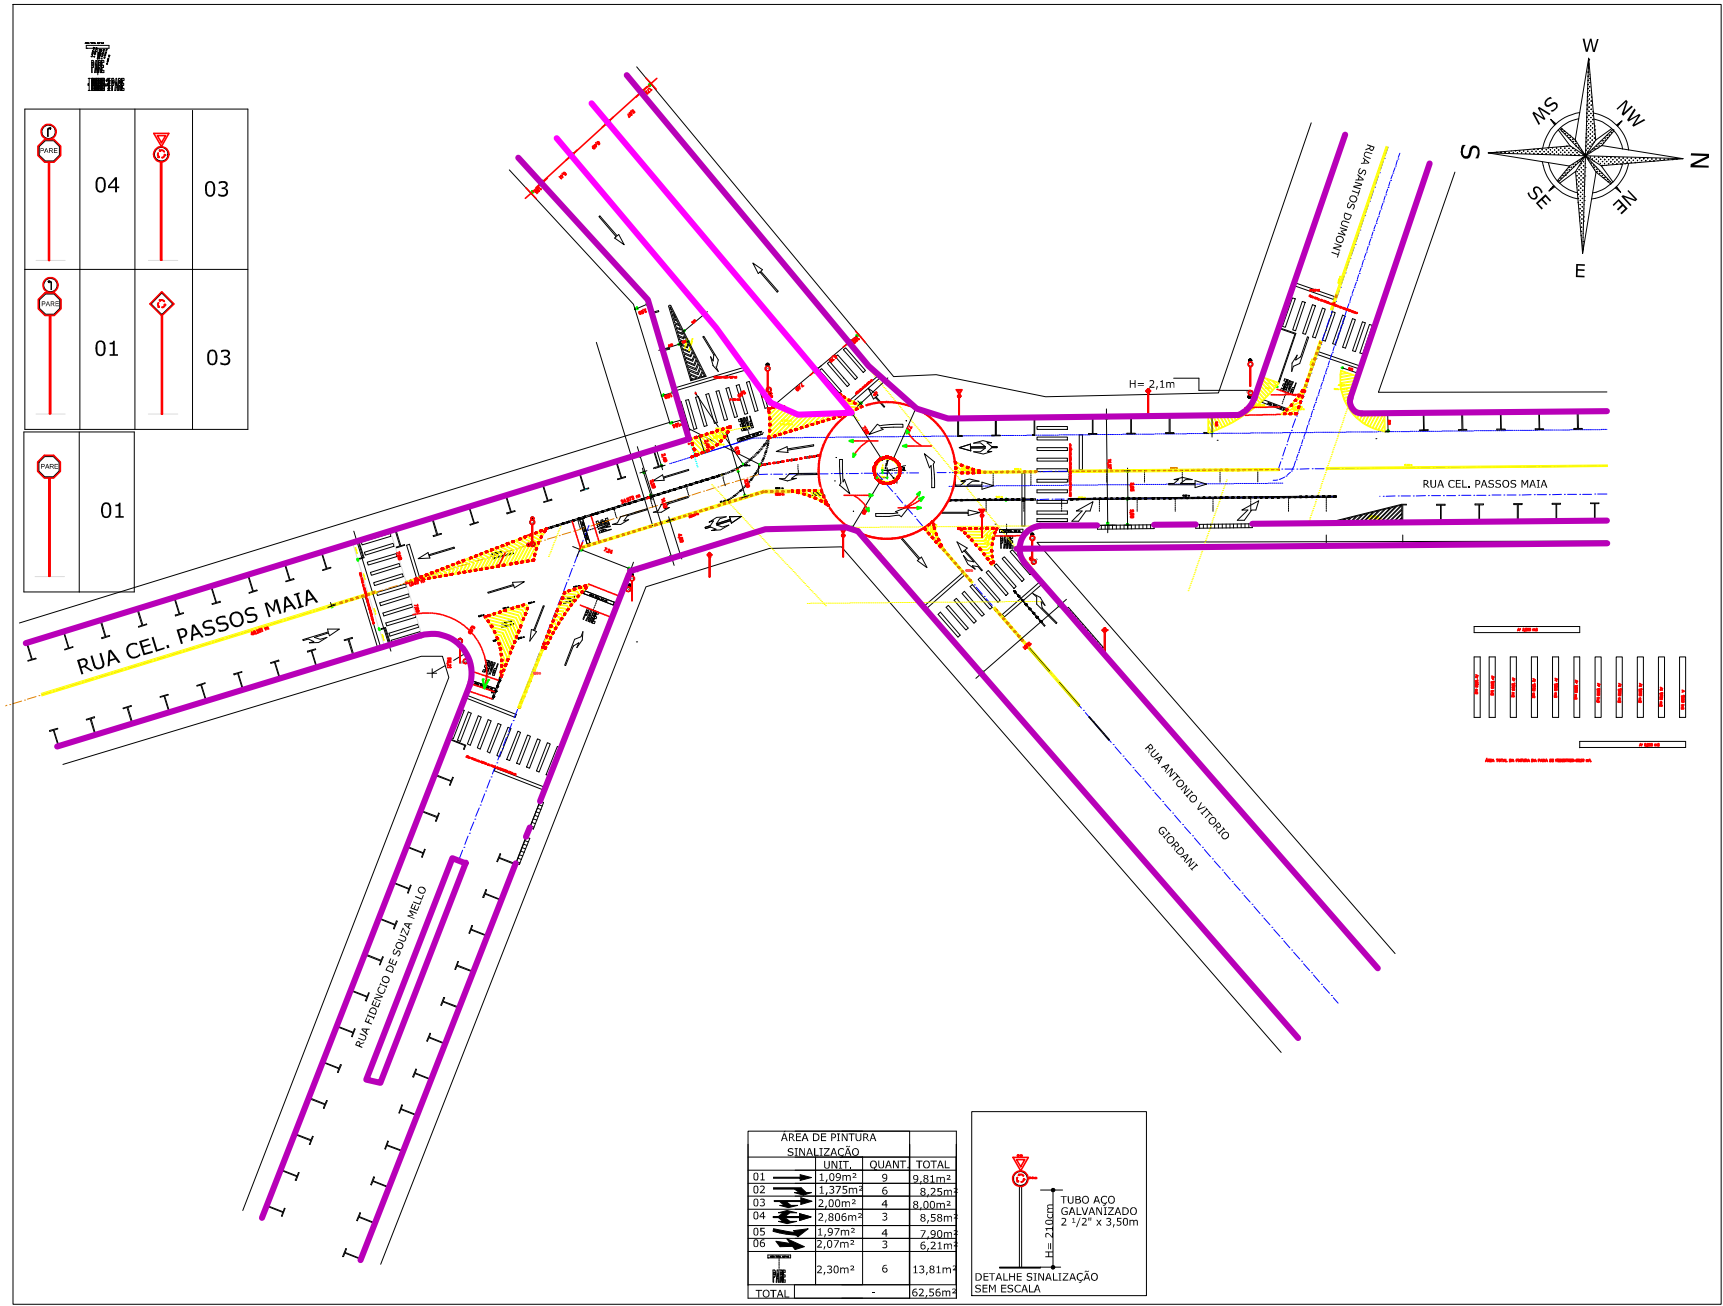

AREA DE PINTURA SINALIZAÇÃO			
SINALIZAÇÃO	UNIT.	QUANT	TOTAL
	1,09m <sup>2</sup>	9	9,81m <sup>2</sup>
	1,375m <sup>2</sup>	6	8,25m <sup>2</sup>
	2,00m <sup>2</sup>	4	8,00m <sup>2</sup>
	2,806m <sup>2</sup>	3	8,58m <sup>2</sup>
	1,97m <sup>2</sup>	4	7,90m <sup>2</sup>
	2,07m <sup>2</sup>	3	6,21m <sup>2</sup>
	2,30m <sup>2</sup>	6	13,81m <sup>2</sup>
<b>TOTAL</b>	-	-	<b>62,56m<sup>2</sup></b>

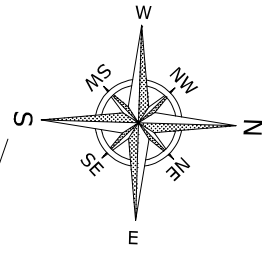