


Mureta h=30cm

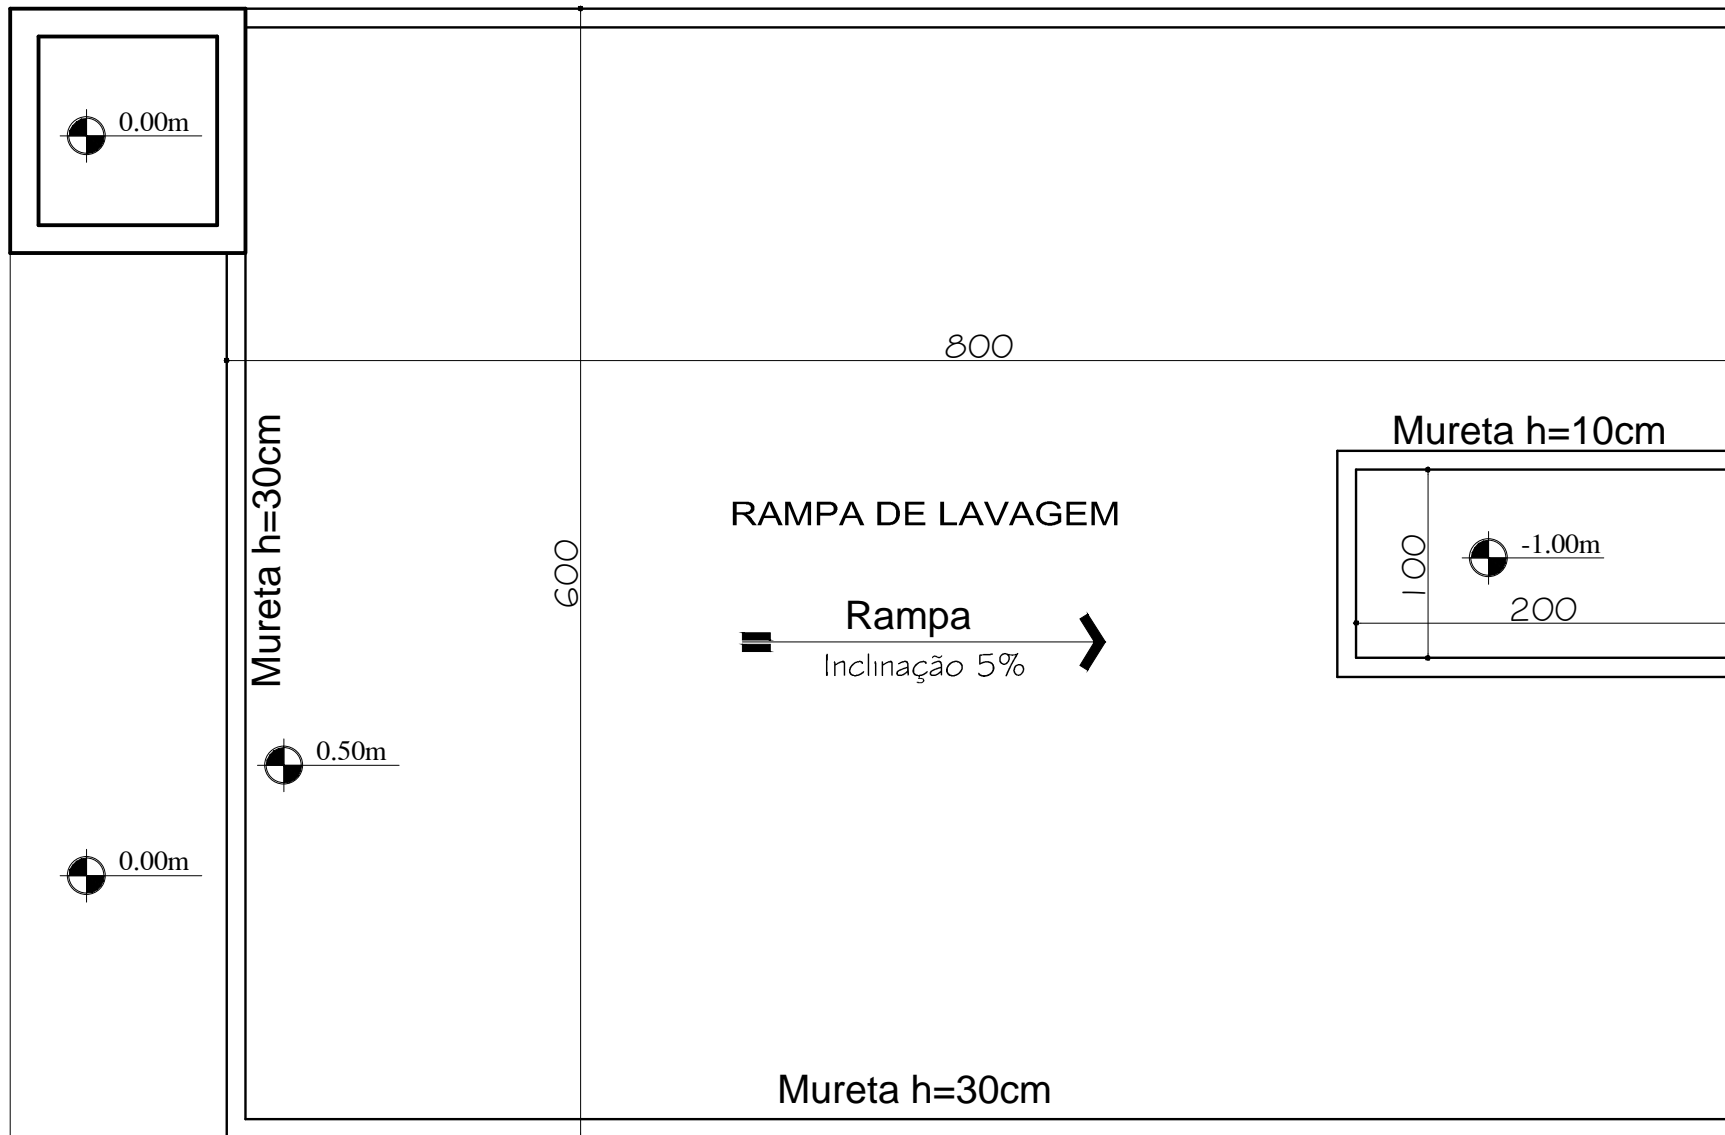

0.00m